


- GENERAL NOTES
1. COPYRIGHT RESERVED
  2. DO NOT SCALE DRAWING. USE FIGURED DIMENSIONS ONLY.
  3. ALL DISCREPANCIES TO BE REPORTED TO ARCHITECT.
  4. THE CONTRACTOR IS RESPONSIBLE FOR CHECKING ALL LEVELS AND DIMENSIONS.
  5. ALL STRUCTURE TO BE TO STRUCTURAL ENGINEERS DETAILS.
  6. ALL MECH & ELEC SERVICES TO SERVICES ENGINEERS DETAILS.
  7. ALL PROPRIETARY ITEMS TO BE INSTALLED IN ACCORDANCE WITH MANUFACTURERS INSTRUCTIONS.
  8. CONTRACTOR IS RESPONSIBLE FOR THE COORDINATION OF STRUCTURE FINISHES AND SERVICES.


REV	DATE	DESCRIPTION	BY
-	13.11.18	ISSUED FOR PLANNING	LR

Legends:

- One Bedroom Apartment
- Two Bedroom Apartment (3 persons)
- Two Bedroom Apartment (4 persons)
- Circulation
- Service Areas

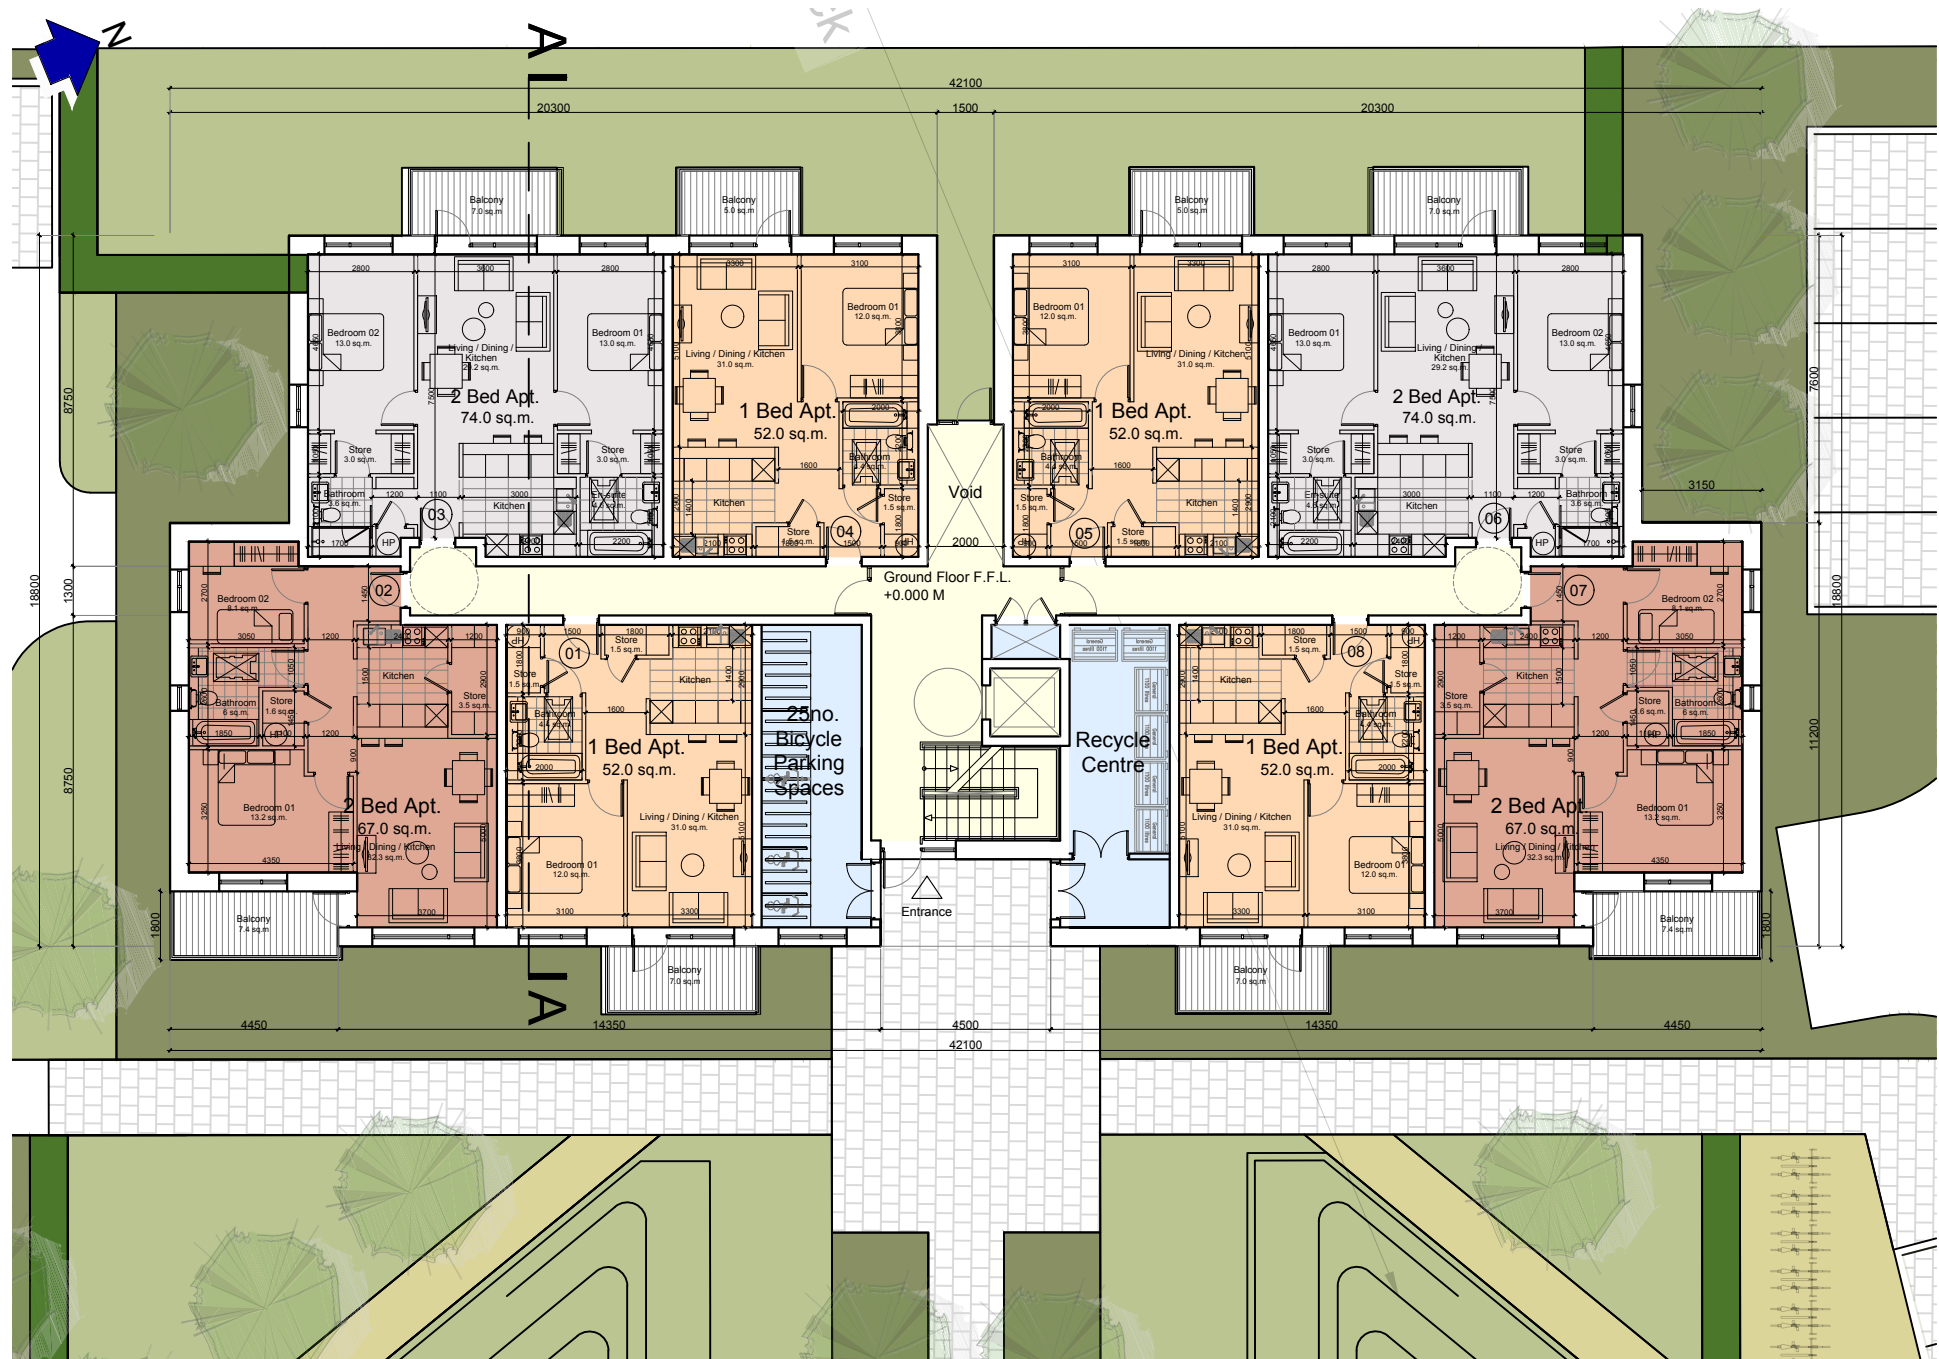

Ground Floor Plan 1:200

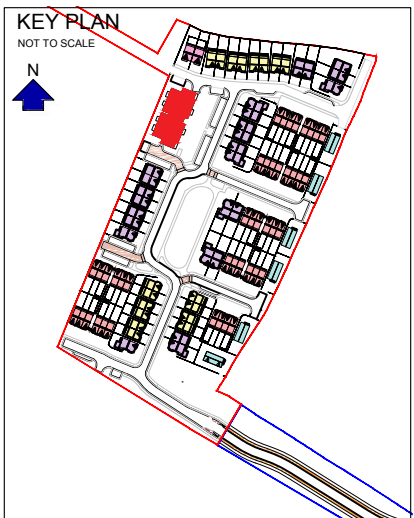

APARTMENT BLOCK



**JOHN FLEMING**  
ARCHITECTS

103 LEESON STREET UPPER, DUBLIN 4.  
T: (01) 6689888 E: info@jfa.ie W: www.jfa.ie

CLIENT  
ARDSTONE-HOMES-LTD

PROJECT  
KILCULLEN ROAD SITE,  
BLUBELL, NAAS, CO. KILDARE

DRAWING  
APARTMENT BLOCK  
Ground Floor Plan

SCALE  
1:200 @ A3

JOB NO.  
1813

DRAWN BY  
LR

DATE  
JUNE 2018

DRAWING NUMBER  
P-APT-A-101

REVISION  
-

DRAWING LOCATION  
w:\18 jobs\1813\03 planning\3.1 planning application\3.1.2 wfp

DRAWING STATUS  
PLANNING