



Third Floor Plan

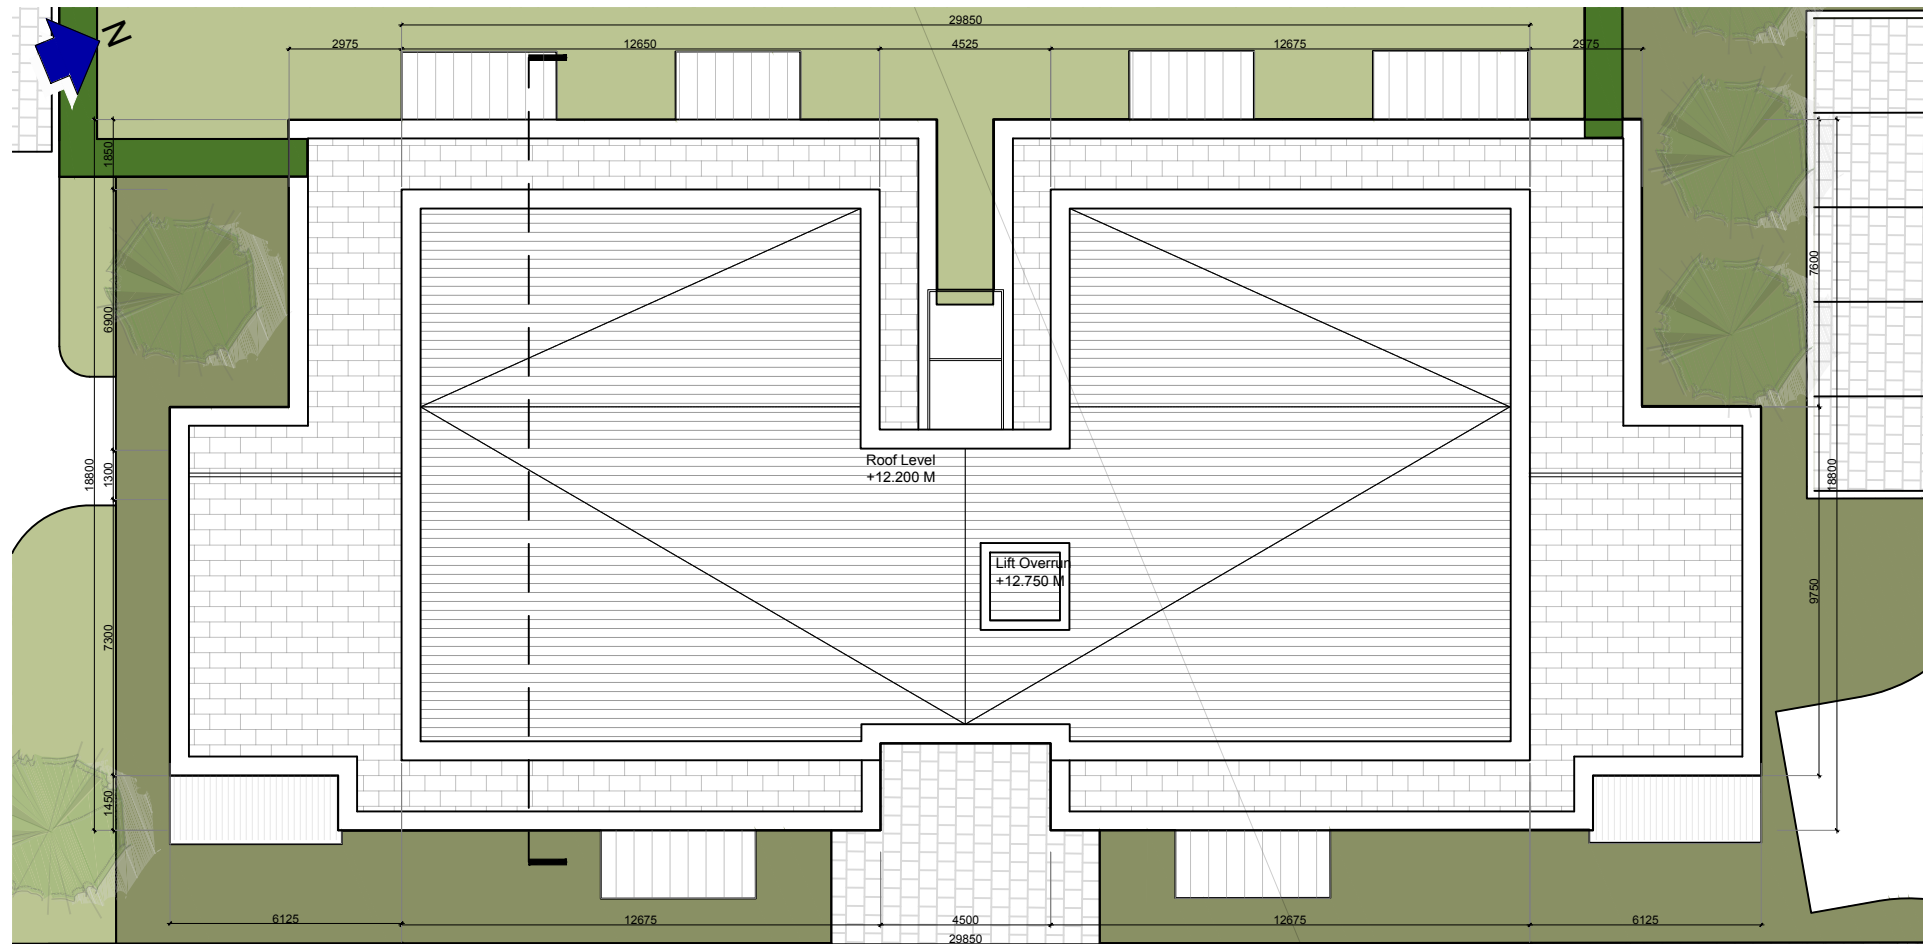

Roof Plan

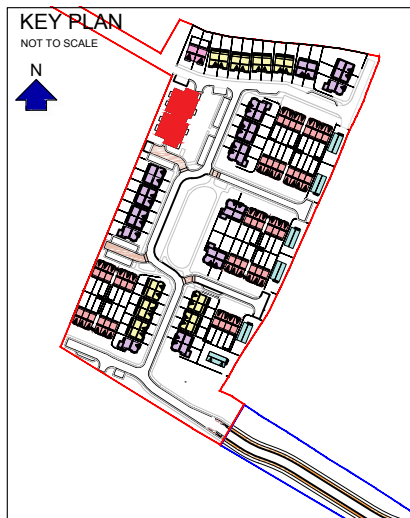

APARTMENT BLOCK



- GENERAL NOTES
1. COPYRIGHT RESERVED
 2. DO NOT SCALE DRAWING. USE FIGURED DIMENSIONS ONLY.
 3. ALL DISCREPANCIES TO BE REPORTED TO ARCHITECT.
 4. THE CONTRACTOR IS RESPONSIBLE FOR CHECKING ALL LEVELS AND DIMENSIONS.
 5. ALL STRUCTURE TO BE TO STRUCTURAL ENGINEERS DETAILS.
 6. ALL MECH & ELEC SERVICES TO SERVICES ENGINEERS DETAILS.
 7. ALL PROPRIETARY ITEMS TO BE INSTALLED IN ACCORDANCE WITH MANUFACTURERS INSTRUCTIONS.
 8. CONTRACTOR IS RESPONSIBLE FOR THE COORDINATION OF STRUCTURE FINISHES AND SERVICES.

REV	DATE	DESCRIPTION	BY
-	13.11.18	ISSUED FOR PLANNING	LR

Legends:

- One Bedroom Apartment
- Two Bedroom Apartment (3 persons)
- Two Bedroom Apartment (4 persons)
- Circulation
- Service Areas

JOHN FLEMING
ARCHITECTS

103 LEESON STREET UPPER, DUBLIN 4.
T: (01) 6689888 E: info@jfa.ie W: www.jfa.ie

CLIENT
ARDSTONE-HOMES-LTD

PROJECT
KILCULLEN ROAD SITE,
BLUBELL, NAAS, CO. KILDARE

DRAWING
BLOCK TYPE APARTMENT
Third Floor & Roof Plans

SCALE 1:200 @ A3	JOB NO. 1813
DRAWN BY LR	DATE JUNE 2018
DRAWING NUMBER P-APT-A-103	REVISION -

DRAWING LOCATION
w:\18 jobs\1813\03 planning\3.1 planning application\3.1.2.wrf

DRAWING STATUS
PLANNING