



- GENERAL NOTES
1. COPYRIGHT RESERVED.
 2. DO NOT SCALE DRAWING. USE FIGURED DIMENSIONS ONLY.
 3. ALL DISCREPANCIES TO BE REPORTED TO ARCHITECT.
 4. THE CONTRACTOR IS RESPONSIBLE FOR CHECKING ALL LEVELS AND DIMENSIONS.
 5. ALL STRUCTURE TO BE TO STRUCTURAL ENGINEERS DETAILS.
 6. ALL MECH & ELEC SERVICES TO SERVICES ENGINEERS DETAILS.
 7. ALL PROPRIETARY ITEMS TO BE INSTALLED IN ACCORDANCE WITH MANUFACTURERS INSTRUCTIONS.
 8. CONTRACTOR IS RESPONSIBLE FOR THE COORDINATION OF STRUCTURE FINISHES AND SERVICES.


REV	DATE	DESCRIPTION	BY
-	13.11.18	ISSUED FOR PLANNING	LR

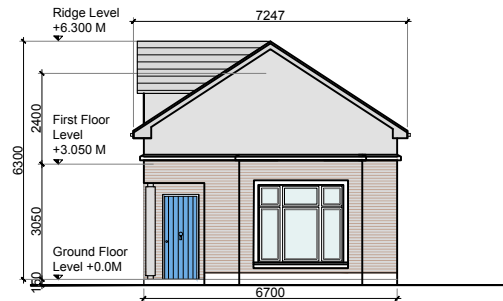


Front Elevation 1:200

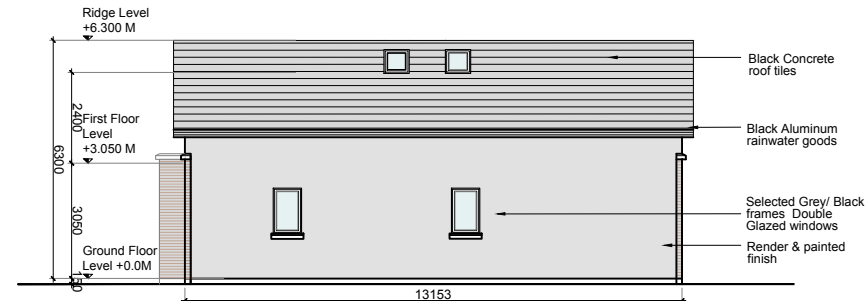


Side Elevation 1:200

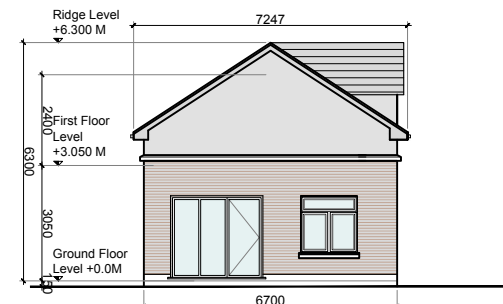

Rear Elevation 1:200

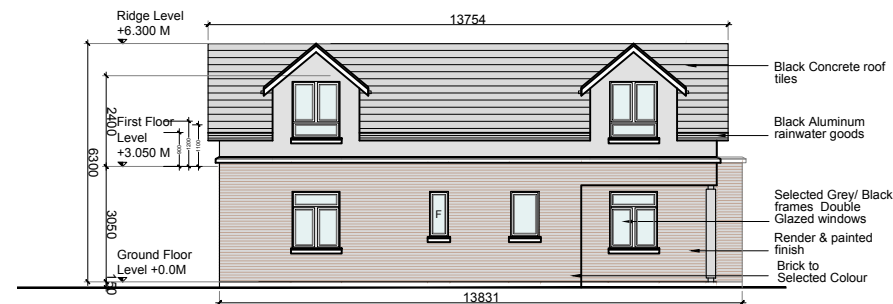

Side Elevation 1:200


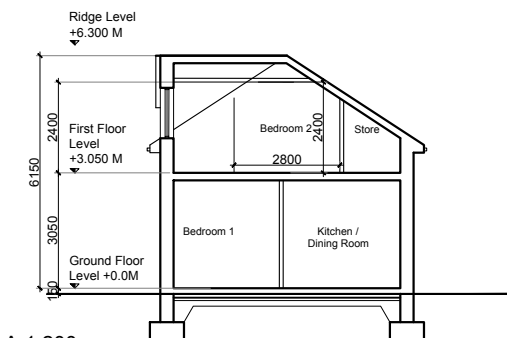


Section A-A 1:200


STORAGE SCHEDULE

- Store 1.7 sqm
- Store 1.5 sqm
- Store 2.7 sqm
- Store 3.2 sqm


Type B1A Total Storage = 9.1 sqm

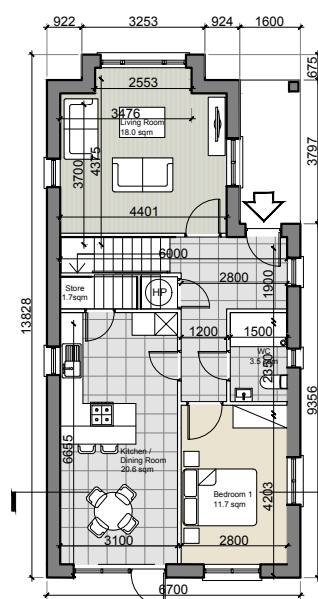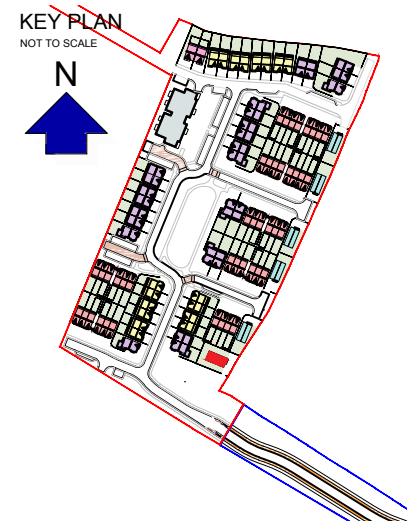

Ground Floor Plan 1:200

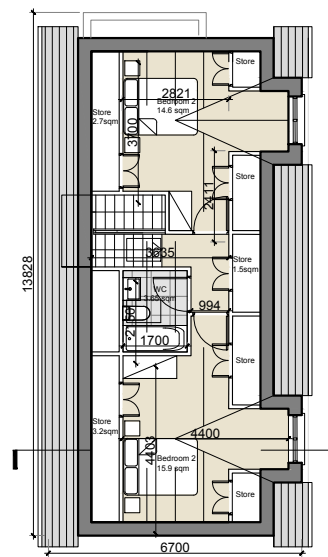

First Floor Plan 1:200

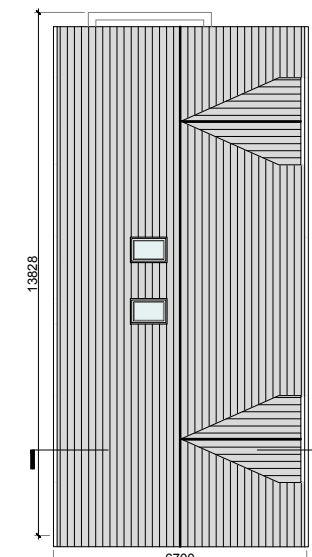

Roof Plan 1:200

HOUSE TYPE B1A



JOHN FLEMING ARCHITECTS
 103 LEESON STREET UPPER, DUBLIN 4.
 T: (01) 6689888 E: info@jfa.ie W: www.jfa.ie

CLIENT
 ARDSTONE-HOMES-LTD

PROJECT
 KILCULLEN ROAD SITE,
 BLUBELL, NAAS, CO. KILDARE

DRAWING
 BLOCK TYPE B1A
 Plans, Section & Elevations

SCALE 1:200 @ A3 JOB NO. 1813

DRAWN BY LR

DATE JUNE 2018

DRAWING NUMBER REVISION

P-B1A-0-101 -

DRAWING LOCATION
 w:\18 jobs\181303-planning\3.1 planning application\3.1.2.ref

DRAWING STATUS
 PLANNING