





Front Elevation 1:200

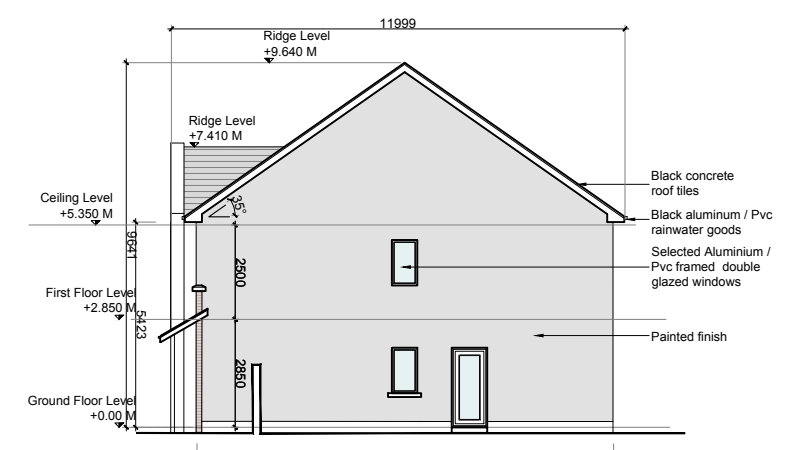

Side Elevation 1:200

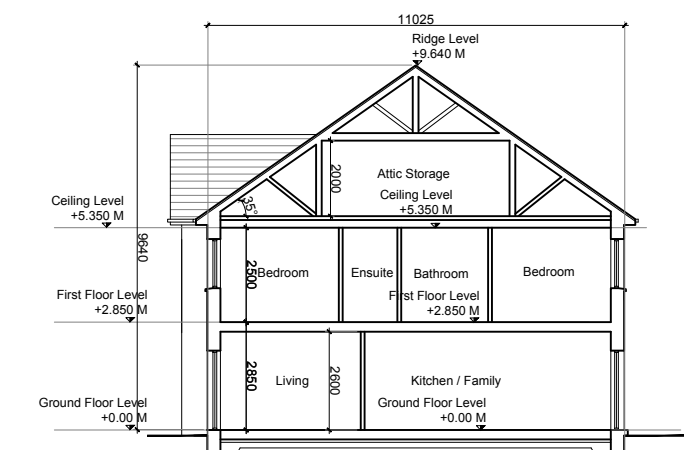


Section A-A 1:200

- GENERAL NOTES
1. COPYRIGHT RESERVED
 2. DO NOT SCALE DRAWING. USE FIGURED DIMENSIONS ONLY.
 3. ALL DISCREPANCIES TO BE REPORTED TO ARCHITECT.
 4. THE CONTRACTOR IS RESPONSIBLE FOR CHECKING ALL LEVELS AND DIMENSIONS.
 5. ALL STRUCTURE TO BE TO STRUCTURAL ENGINEERS DETAILS.
 6. ALL MECH & ELEC SERVICES TO SERVICES ENGINEERS DETAILS.
 7. ALL PROPRIETARY ITEMS TO BE INSTALLED IN ACCORDANCE WITH MANUFACTURERS INSTRUCTIONS.
 8. CONTRACTOR IS RESPONSIBLE FOR THE COORDINATION OF STRUCTURE FINISHES AND SERVICES.

REV	DATE	DESCRIPTION	BY
-	13.11.18	ISSUED FOR PLANNING	LR



Rear Elevation 1:200


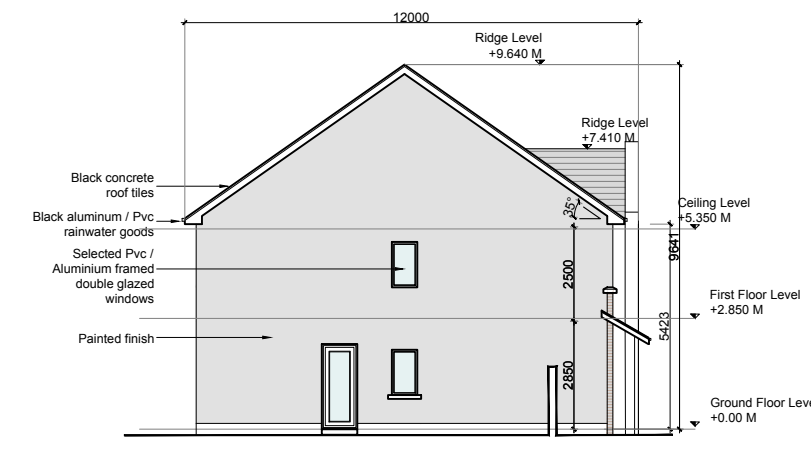


Side Elevation 1:200


STORAGE SCHEDULE

Store 3 sqm	Store 1.5 sqm	Attic 5.5 sqm
----------------	------------------	------------------


Type D1 Total Storage = 10 sqm

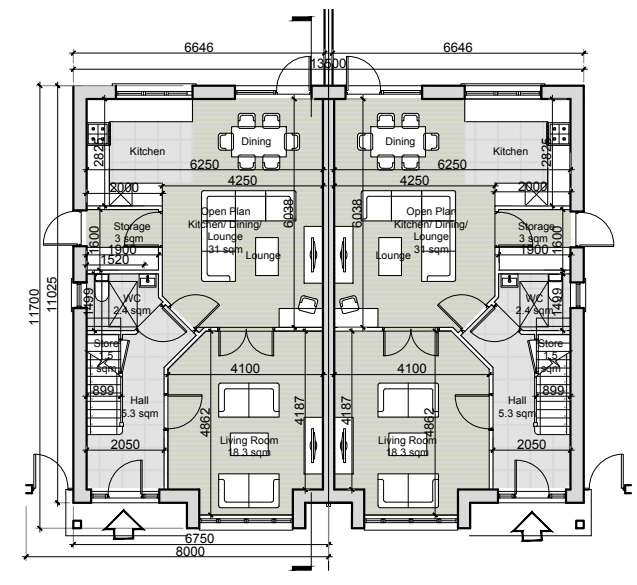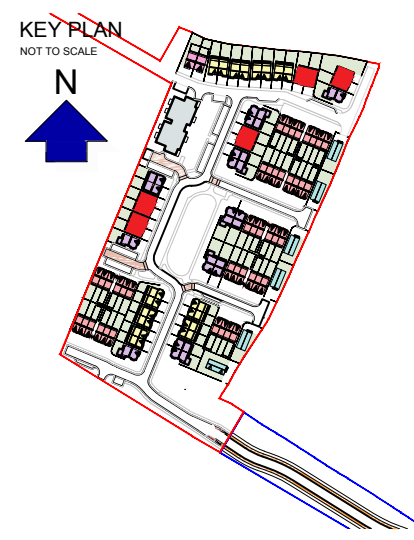

Ground Floor Plan 1:200

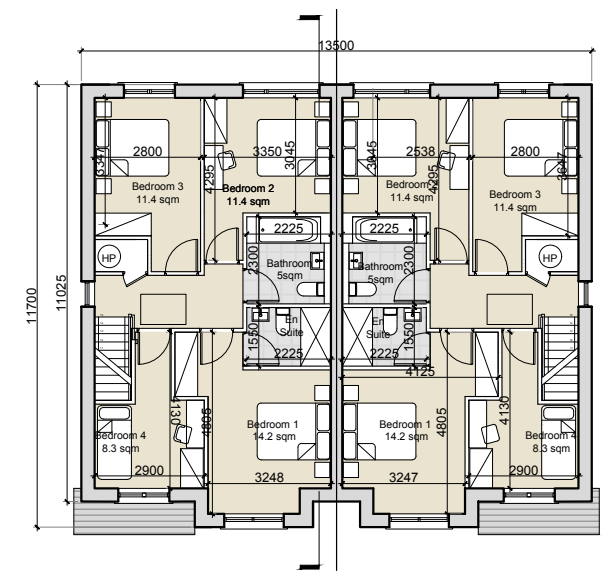


First Floor Plan 1:200

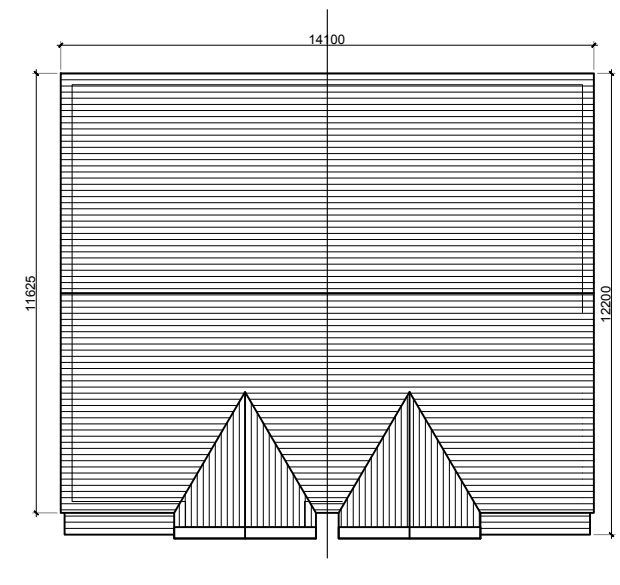

Roof Plan 1:200

HOUSE TYPE D1-D1

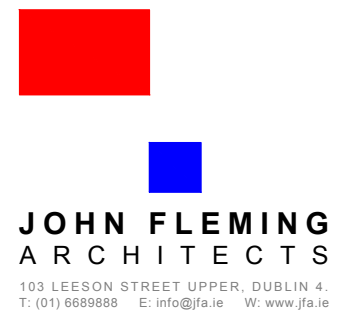

JOHN FLEMING ARCHITECTS
 103 LEESON STREET UPPER, DUBLIN 4.
 T: (01) 6689888 E: info@jfa.ie W: www.jfa.ie

CLIENT
 ARDSTONE-HOMES-LTD

PROJECT
 KILCULLEN ROAD SITE,
 BLUBELL, NAAS, CO. KILDARE

DRAWING
 BLOCK TYPE D1-D1
 Plans, Section & Elevations

SCALE 1:200 @ A3 JOB NO. 1813

DRAWN BY LR

DATE JUNE 2018

DRAWING NUMBER P-D1-0-101 REVISION -

DRAWING LOCATION
w:\18 jobs\181303-planning\3.1 planning application\3.1.2.ref

DRAWING STATUS
PLANNING