



Side / Street Elevation 1:200

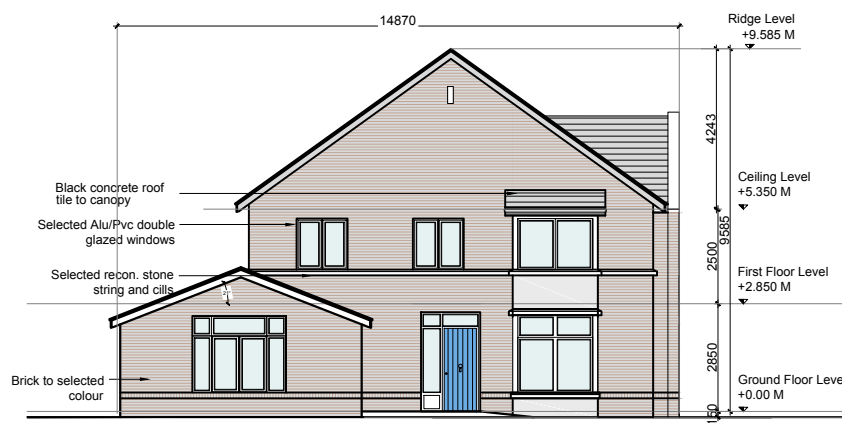


Front Elevation 1:200

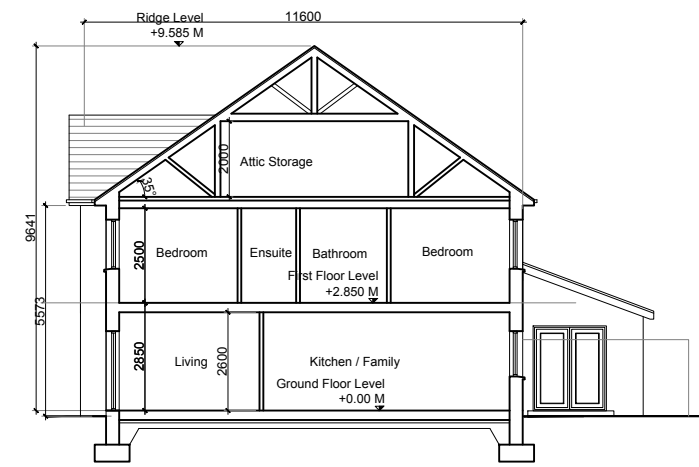


Section A-A 1:200

- GENERAL NOTES
1. COPYRIGHT RESERVED
  2. DO NOT SCALE DRAWING. USE FIGURED DIMENSIONS ONLY.
  3. ALL DISCREPANCIES TO BE REPORTED TO ARCHITECT.
  4. THE CONTRACTOR IS RESPONSIBLE FOR CHECKING ALL LEVELS AND DIMENSIONS.
  5. ALL STRUCTURE TO BE TO STRUCTURAL ENGINEERS DETAILS.
  6. ALL MECH & ELEC SERVICES TO SERVICES ENGINEERS DETAILS.
  7. ALL PROPRIETARY ITEMS TO BE INSTALLED IN ACCORDANCE WITH MANUFACTURERS INSTRUCTIONS.
  8. CONTRACTOR IS RESPONSIBLE FOR THE COORDINATION OF STRUCTURE FINISHES AND SERVICES.

REV	DATE	DESCRIPTION	BY
-	13.11.18	ISSUED FOR PLANNING	LR

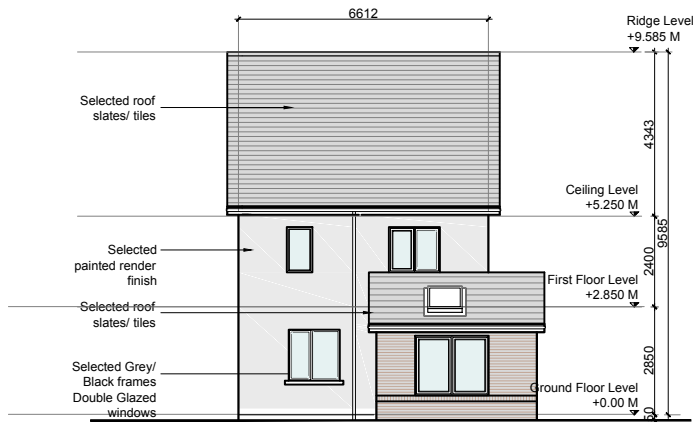


Rear Elevation 1:200


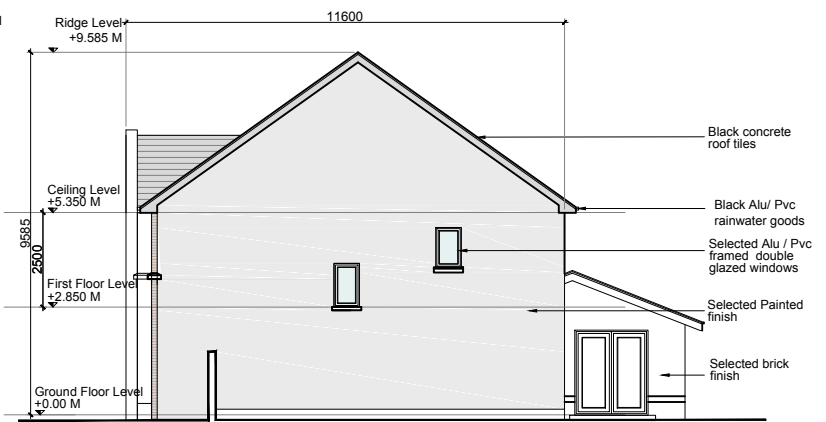


Side Elevation 1:200


STORAGE SCHEDULE

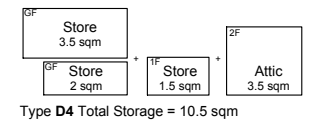


Type D4 Total Storage = 10.5 sqm

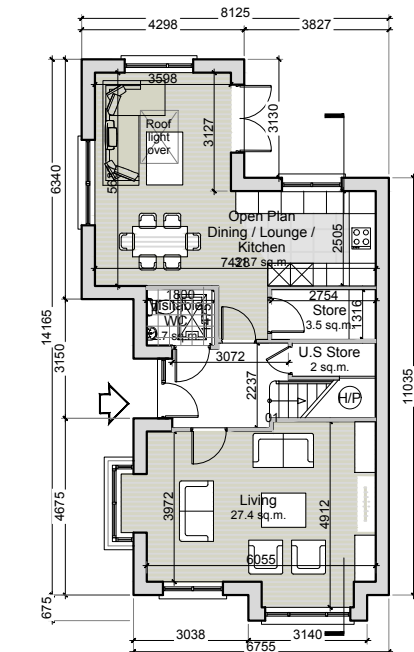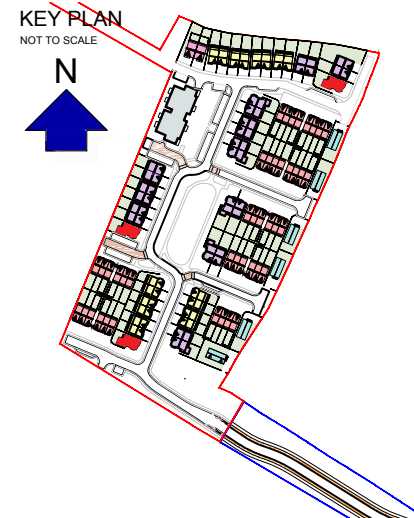

Ground Floor Plan 1:200

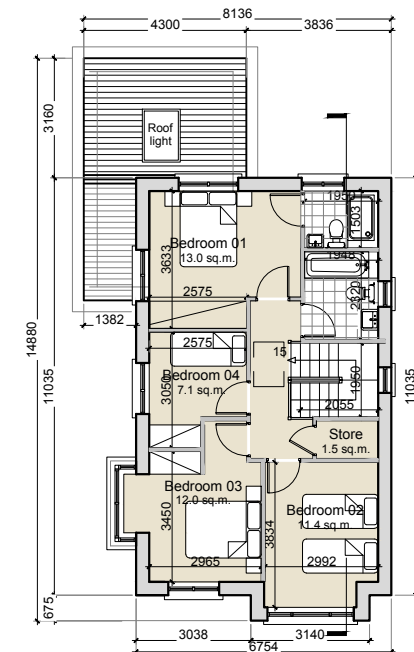

First Floor Plan 1:200

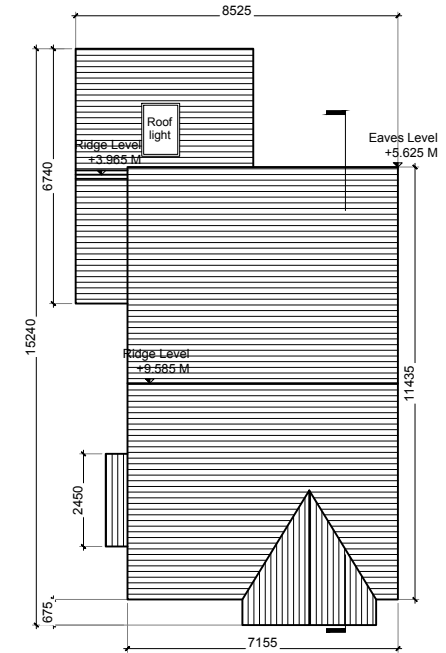

Roof Plan 1:200

HOUSE TYPE D4



**JOHN FLEMING  
ARCHITECTS**  
103 LEESON STREET UPPER, DUBLIN 4.  
T: (01) 6689888 E: info@jfa.ie W: www.jfa.ie

CLIENT  
ARDSTONE-HOMES-LTD

---

PROJECT  
KILCULLEN ROAD SITE,  
BLUBELL, NAAS, CO. KILDARE

---

DRAWING  
BLOCK TYPE D4  
Plans, Section & Elevations

---

SCALE 1:200 @ A3 JOB NO. 1813

---

DRAWN BY LR

---

DATE JUNE 2018

---

DRAWING NUMBER REVISION  
P-D4-0-101 -

---

DRAWING LOCATION  
w:\18 jobs\181303-planning\3.1 planning application\3.1.2.ref

---

DRAWING STATUS  
PLANNING