



- GENERAL NOTES
1. COPYRIGHT RESERVED.
 2. DO NOT SCALE DRAWING. USE FIGURED DIMENSIONS ONLY.
 3. ALL DISCREPANCIES TO BE REPORTED TO ARCHITECT.
 4. THE CONTRACTOR IS RESPONSIBLE FOR CHECKING ALL LEVELS AND DIMENSIONS.
 5. ALL STRUCTURE TO BE TO STRUCTURAL ENGINEERS DETAILS.
 6. ALL MECH & ELEC SERVICES TO SERVICES ENGINEERS DETAILS.
 7. ALL PROPRIETARY ITEMS TO BE INSTALLED IN ACCORDANCE WITH MANUFACTURERS INSTRUCTIONS.
 8. CONTRACTOR IS RESPONSIBLE FOR THE COORDINATION OF STRUCTURE FINISHES AND SERVICES.

REV	DATE	DESCRIPTION	BY
-	13.11.18	ISSUED FOR PLANNING	LR

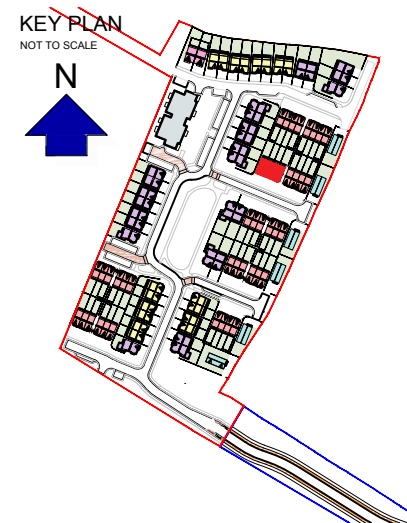

HOUSE TYPE B2-B3-B3-B2

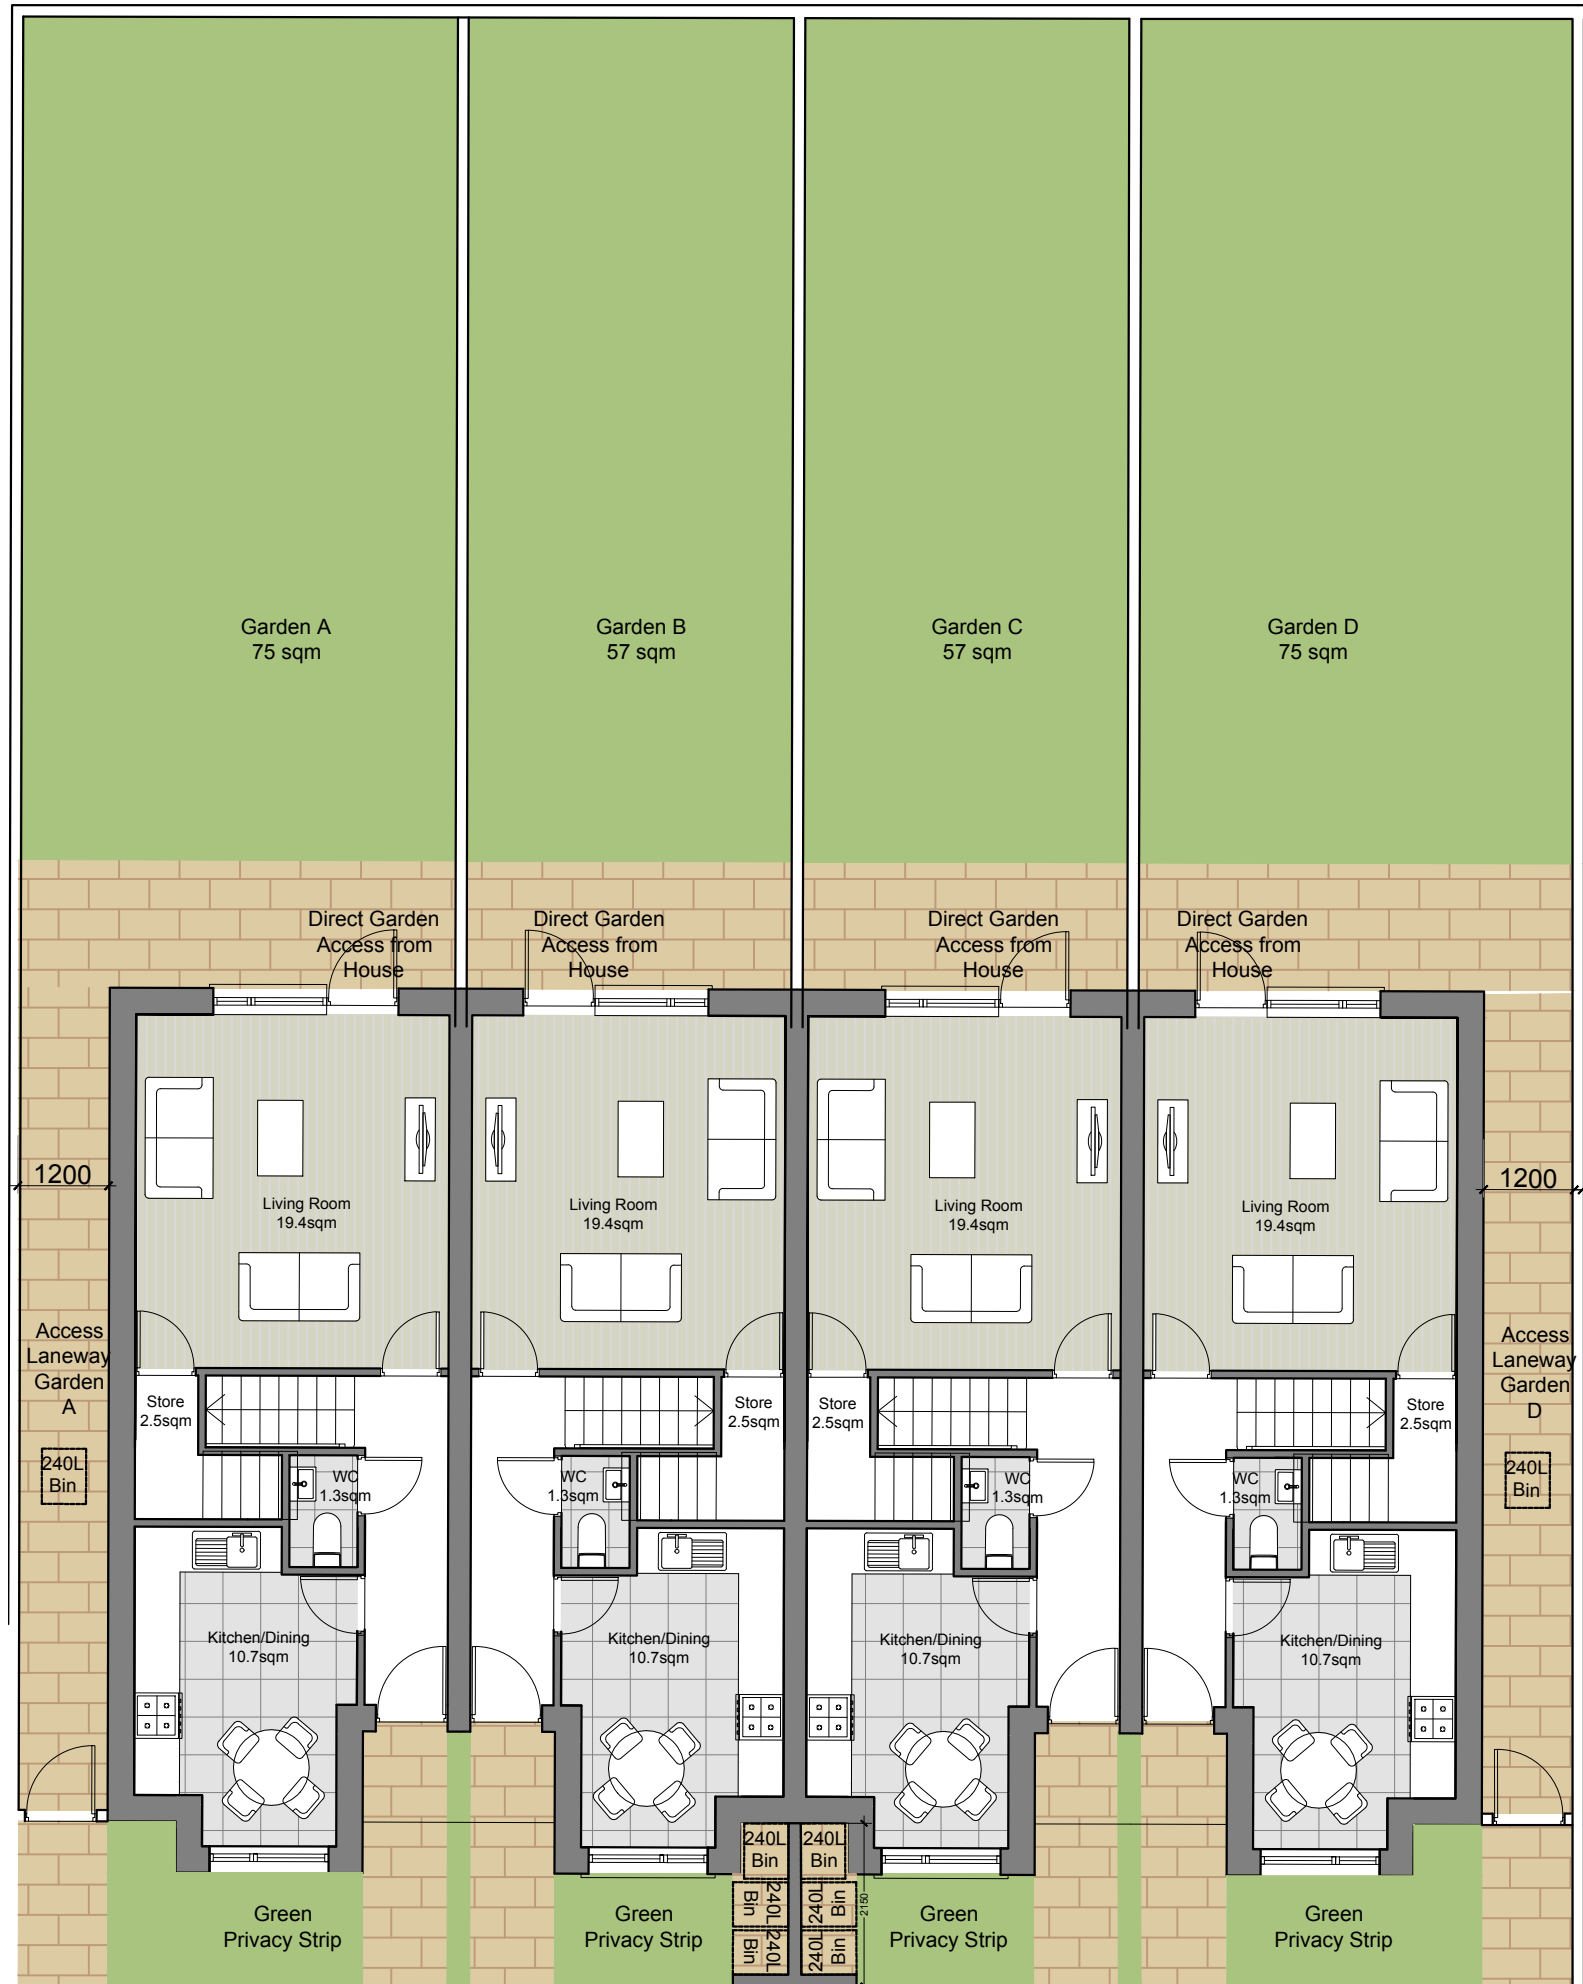

JOHN FLEMING ARCHITECTS
 103 LEESON STREET UPPER, DUBLIN 4.
 T: (01) 6689888 E: info@jfa.ie W: www.jfa.ie

CLIENT
ARDSTONE-HOMES-LTD

PROJECT
KILCULLEN ROAD SITE,
BLUBELL, NAAS, CO. KILDARE

DRAWING
BLOCK TYPE B2332
Garden Plans

SCALE 1:100 @ A3 JOB NO. 1813

DRAWN BY LR

DATE JUNE 2018

DRAWING NUMBER REVISION
P-B2332-0-102 -

DRAWING LOCATION
w:\18 jobs\181303-planning\3.1 planning application\3.1.2.ref

DRAWING STATUS
PLANNING