

**LEGEND**


**TREE PROTECTION**

- TREES RETAINED
- TREE PROTECTION FENCING
- PLANNING BOUNDARY

**Note**

Drawing to be interpreted with reference to Tree Protection Strategy document

Tree protection fencing to be erected following vegetation clearance in the areas shown but prior to general site mobilisation. Protective fencing to be maintained for the duration of the development.

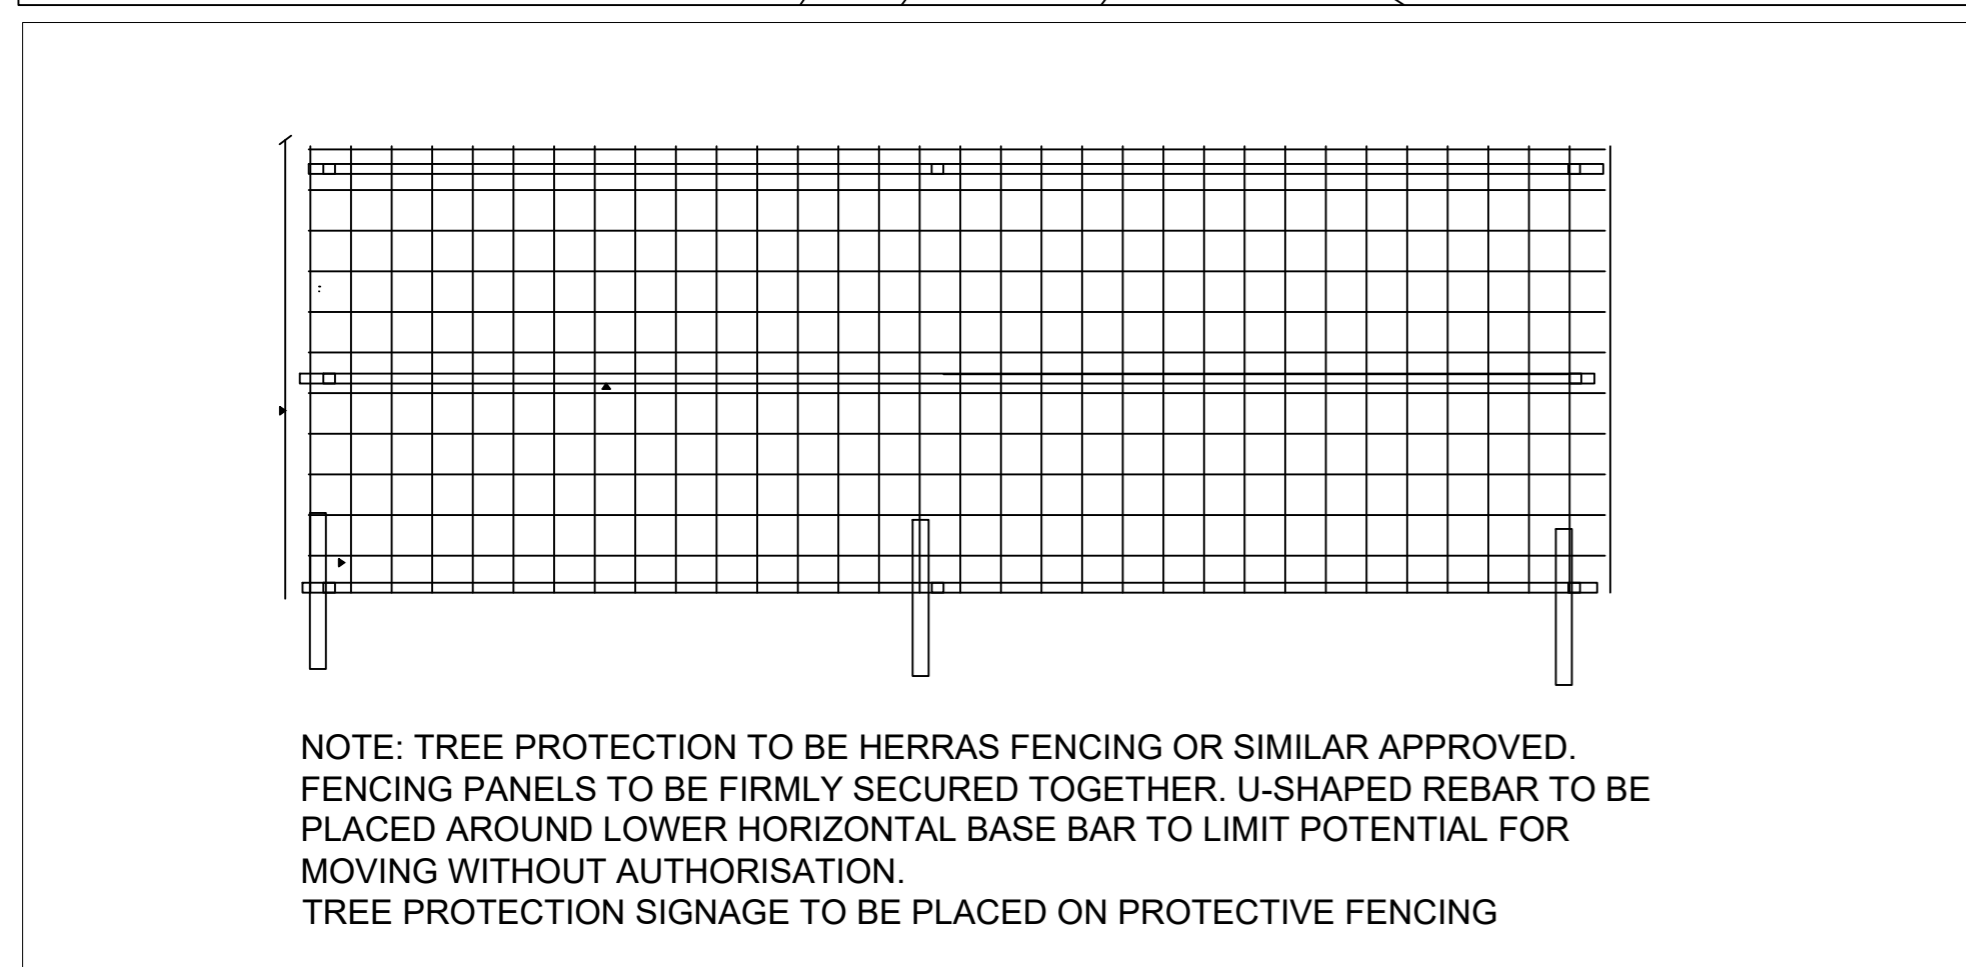

Tree Protection Signage

Tree Protection Fencing Detail

REV	DATE	DESCRIPTION
-	---	-----

**CMK**  
Horticulture & Arboriculture

Client: Ardstone Homes Ltd	PROJECT: PROPOSED RESIDENTIAL DEVELOPMENT AT BLUEBELL, NAAS, CO. KILDARE	JOB NO. TBLU001
DRAWING: Tree Protection	DATE: 03-11-18	SCALE: 1:750@ A1
DRAWN BY: Claran Keating	CK INITIALS	DRAWING NO. 103
NOTES Do Not Scale. Use Figure Dimensions Only. Not for Construction Purposes unless Specifically Marked.	STATUS: Planning	REVISION. -

